


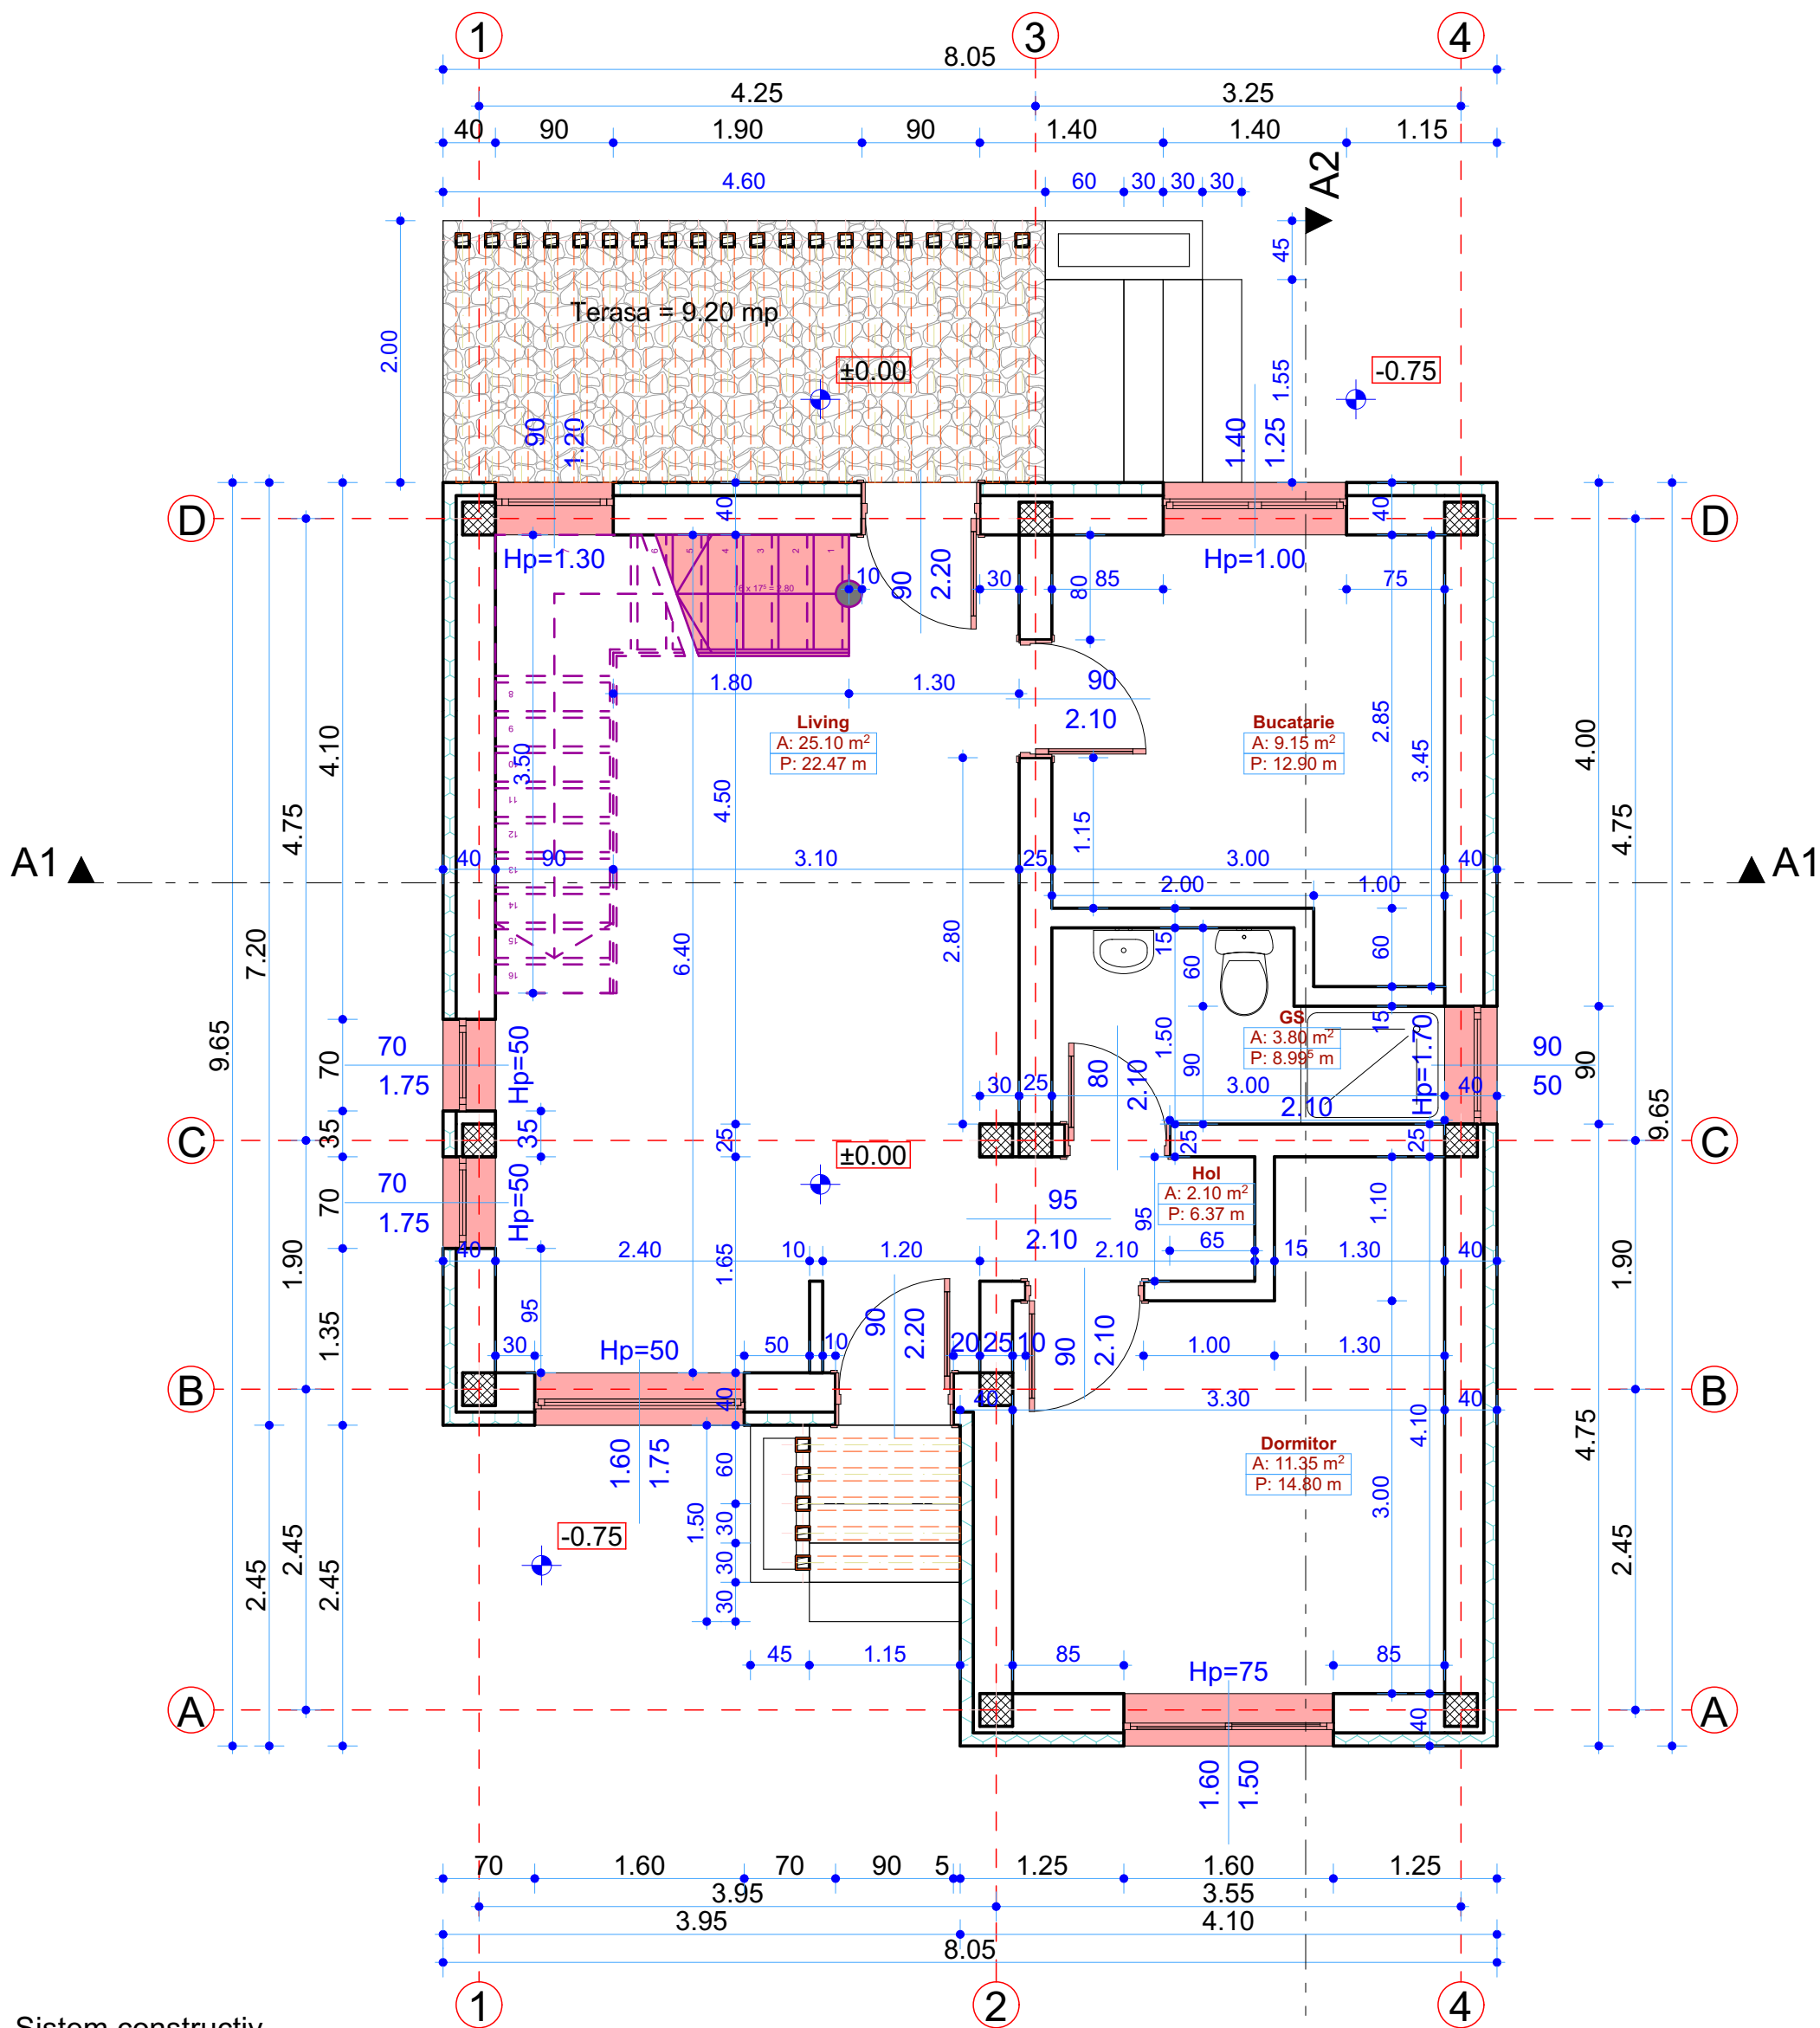

Sistem constructiv

- *Fundatii continue BA
- *Zidarie portanta = caramida 30 cm si 25cm interior
- *Termoizolatie rigida
- *Tencuiala de exterior
- *Placaj granit
- *Parasolar lemn
- *Sarpanta de lemn
- *Invelitoare de tabla
- *Invelitoare placa beton

Categoria de imp. = D
Clasa de importanta = IV
Gr. de rezistenta la foc = III

S construita = 68.00 mp
S utila = 51.81 mp
S desfasurata = 136.00 mp

	S.C. "ART'HITECTURE ABOVE & BEYOND" S.R.L. NR.INREG. LA REG.COMERTULUI: J3/434/10.03.2017 CUI: 37187766		BENEFICIAR: SC "UNO INVEST CONCEPT" -repr. ONU CONSTANTIN STEFANESTI, PCT. "ZAVOI", JUD. ARGES		PR. NR. 193
	SEF PROIECT	C.Arh. Vasile-Halip Ancuta	SCARA 1/50	DENUMIRE: CONSTRUIRE LOCUINTA si IMPREJMUIRE TEREN	FAZA D.T.
	PROIECTAT	C.Arh. Vasile-Halip Ancuta	DATA 07-2021	PLAN PARTER	Plansa nr. A - 03
DESENAT	Tehn. des. Ilisei Marian-Alin				